


# MASTER PLAN

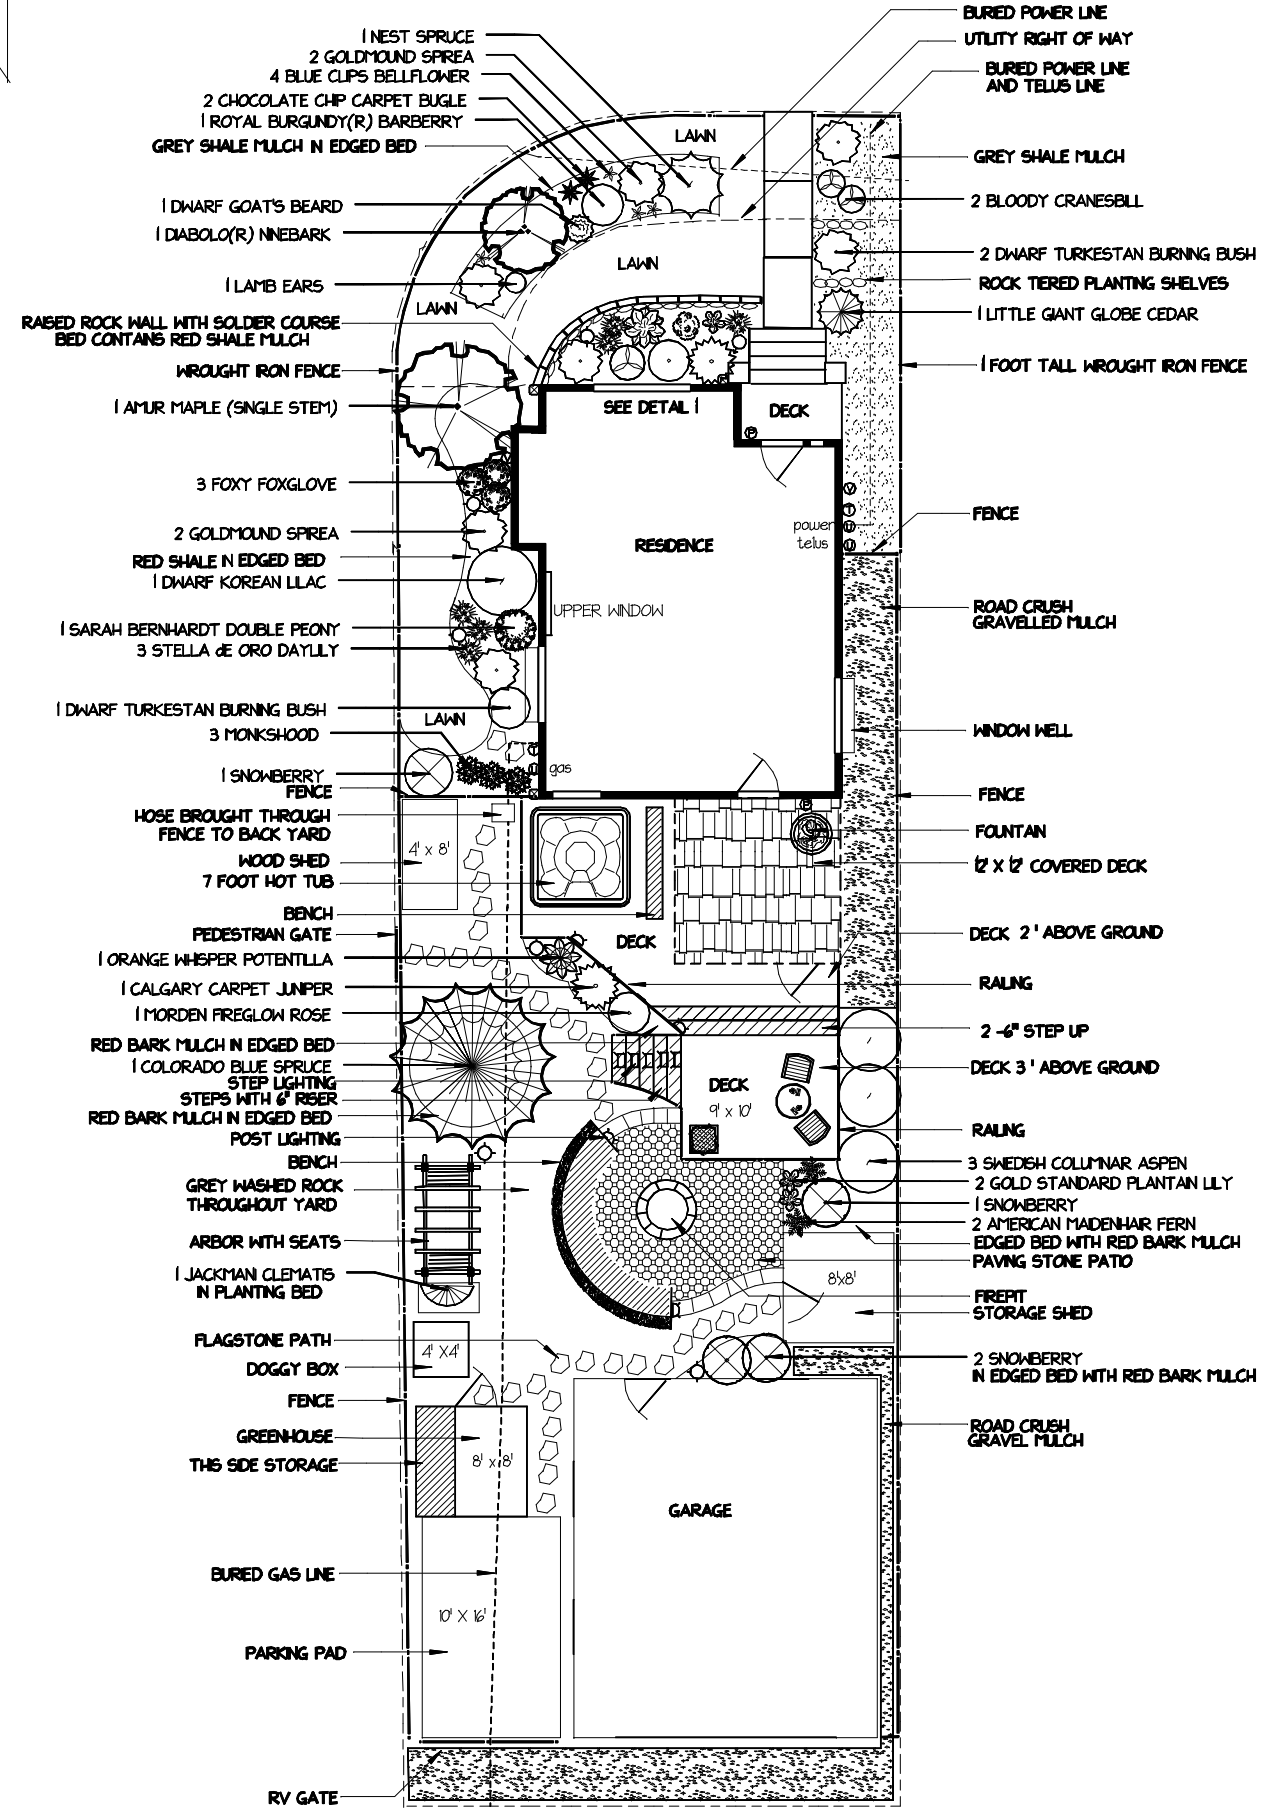


**LEGEND**

	WINDOW
	DOOR
	POWER OUTLET
	UTILITY CONNECTION
	METER
	VENT
	WATER TAP
	DOWNSPOUT
	LIGHTING

**NOTES:**

- REFER TO INCLUDED BINDER FOR ADDITIONAL PLANT AND CONSTRUCTION INFORMATION.
- ALL MEASUREMENTS IN METERS UNLESS OTHERWISE STATED.
- WRITTEN DIMENSIONS WILL ALWAYS OVERRIDE SCALE MEASUREMENTS.
- MAINTAIN A MINIMUM 2 PER CENT SLOPE ON ALL LANDSCAPED AREAS TO MAINTAIN POSITIVE DRAINAGE.
- ALL UTILITIES TO BE LOCATED ON SITE BEFORE CONSTRUCTION BEGINS, HAND EXCAVATE WITHIN 1 M ON EACH SIDE OF LINES.
- THE CONTRACTOR SHALL VERIFY AND BE RESPONSIBLE FOR ALL DIMENSIONS, -DO NOT RESCALE DRAWINGS.
- ALL DECKS ARE LATTICE ENCLOSED

No.	Date	Description
1	5/05	BASE MAP
2	22/05	CONCEPT PLAN

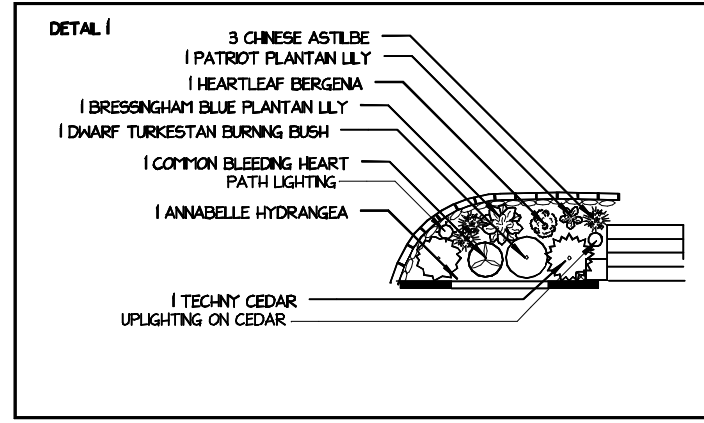

**PRAIRIE SCAPES**  
LANDSCAPE DESIGNS

Box 291  
Powder, Alberta  
TOM OKO  
1-866-508-DRY (3478) AB Toll Free  
www.prairiescapes.ca

MASTER PLAN

RESIDENCE

Alberta

SCALE	1:75
DRAWN BY	Fern Kobewka
DATE	JUNE 06, 2007
DATE OF PRINT	

PROJECT NO.	2007-016	CHECKED BY	
SHEET NO.	1/1		

