


MASTER PLAN

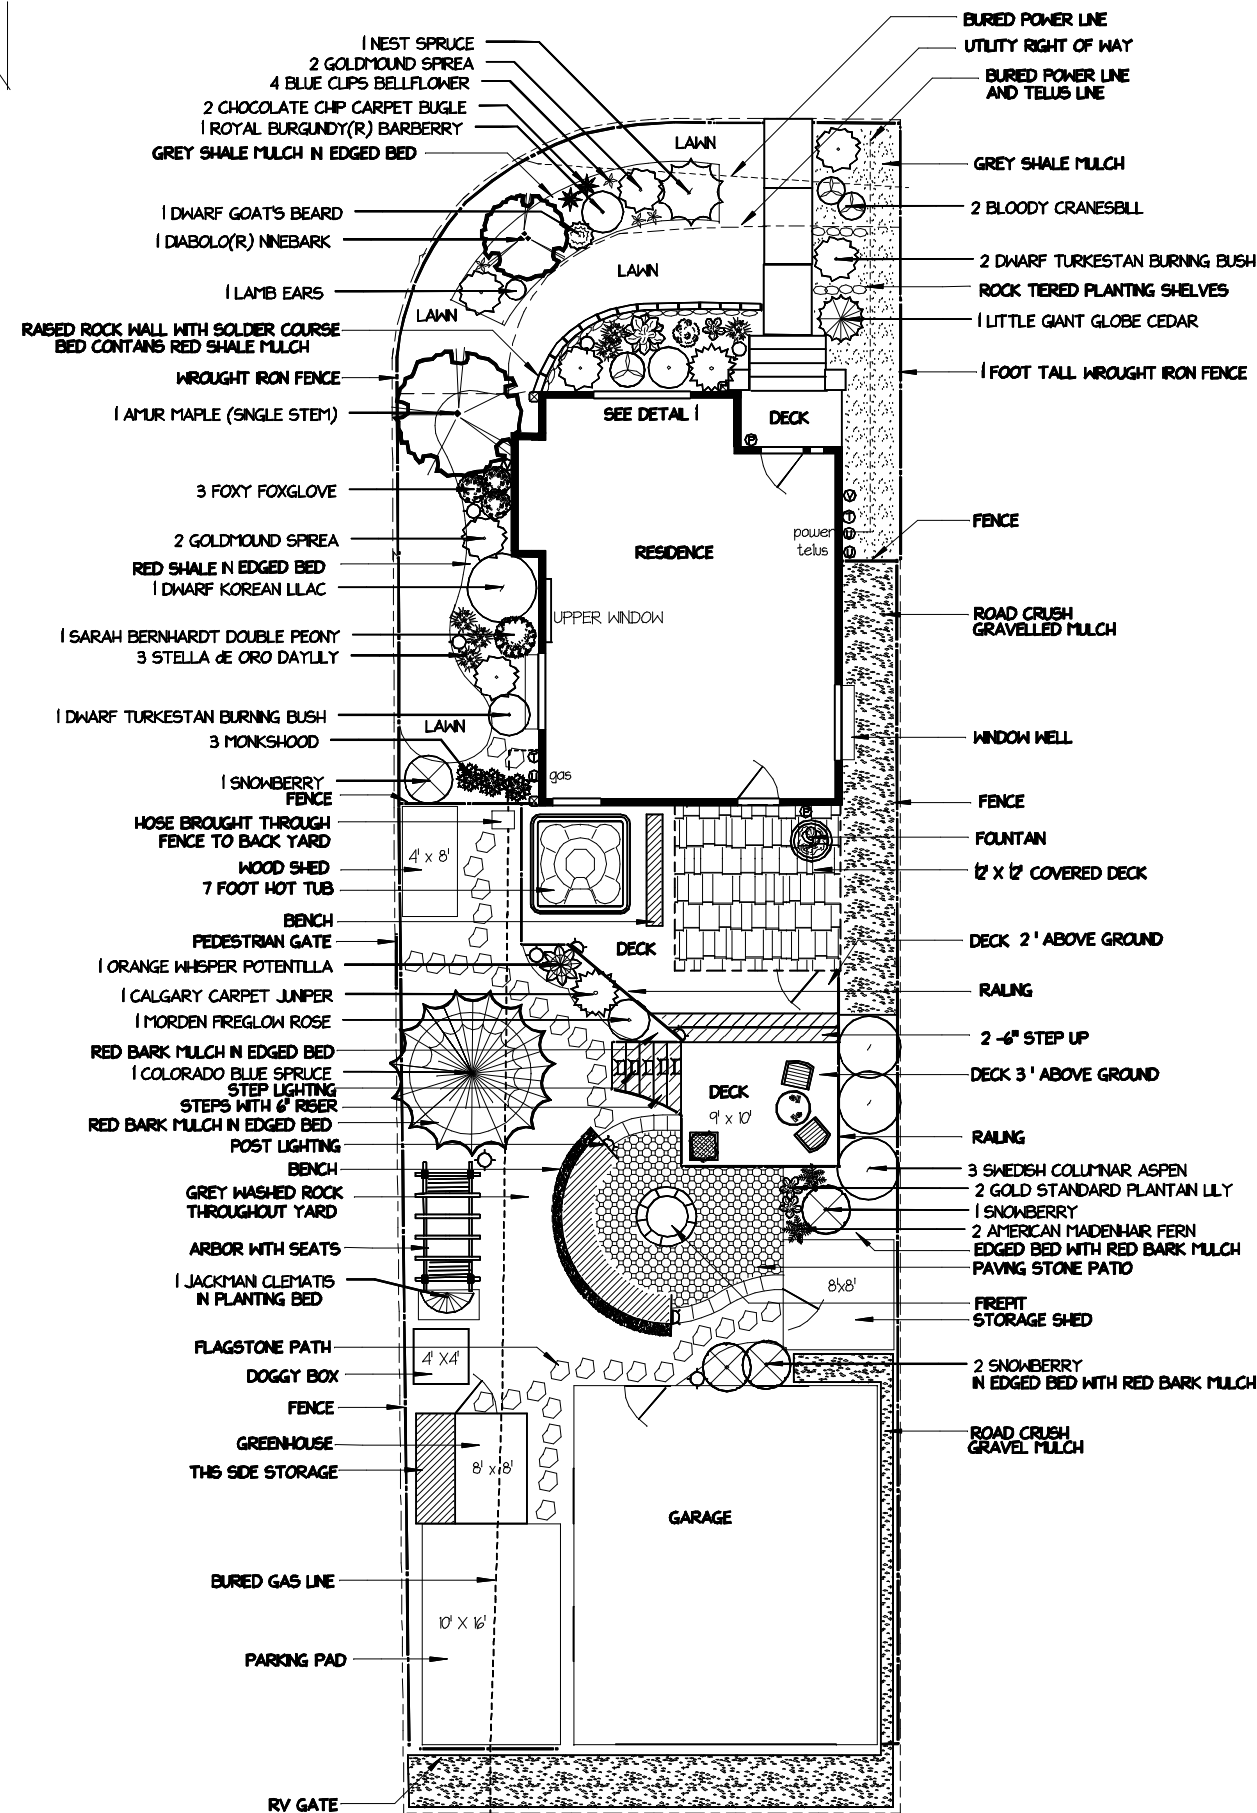


LEGEND	
	WINDOW
	DOOR
	POWER OUTLET
	UTILITY CONNECTION
	METER
	VENT
	WATER TAP
	DOWNSPOUT
	LIGHTING

NOTES:

- REFER TO INCLUDED BINDER FOR ADDITIONAL PLANT AND CONSTRUCTION INFORMATION.
- ALL MEASUREMENTS IN METERS UNLESS OTHERWISE STATED.
- WRITTEN DIMENSIONS WILL ALWAYS OVERRIDE SCALE MEASUREMENTS.
- MAINTAIN A MINIMUM 2 PER CENT SLOPE ON ALL LANDSCAPED AREAS TO MAINTAIN POSITIVE DRAINAGE.
- ALL UTILITES TO BE LOCATED ON SITE BEFORE CONSTRUCTION BEGINS, HAND EXCAVATE WITHIN 1M ON EACH SIDE OF LINES.
- THE CONTRACTOR SHALL VERIFY AND BE RESPONSIBLE FOR ALL DIMENSIONS, -DO NOT RESCALE DRAWINGS.
- ALL DECKS ARE LATTICE ENCLOSED

No	Date	Description
1	5/05	BASE MAP
2	22/05	CONCEPT PLAN

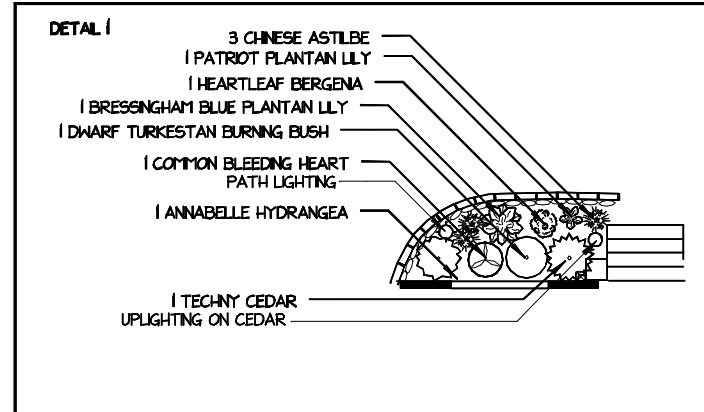

PRAIRIE SCAPES
LANDSCAPE DESIGNS

Box 291
Powder, Alberta
TOM OKO
1-403-224-2667
www.prairiescapes.ca

MASTER PLAN

RESIDENCE

Alberta

SCALE	1:75
DRAWN BY	Fern Kobewka
DATE	JUNE 06, 2007
DATE OF PRINT	

PROJECT NO.	2007-016	CHECKED BY	
SHEET NO.	1/1		

